

Specifications

- Material will be high quality 100% grey iron, ASTM A48 class 35b or better, hardness 170-223 brinell (unless specified otherwise; see below).
- Finish will be natural patina of raw material (unless specified otherwise; see below).
- Frame is load rated for pedestrian traffic only (unless specified otherwise; see below).


- Dimensions are nominal.

- Material:**
- Grey iron, ASTM A48 (standard)
 - Ductile iron, (required for all load ratings higher than pedestrian)
ASTM A536 class 65-45-12
 - Aluminium, ASTM B26
 - Nickel Bronze, ASTM B584
 - Bronze, ASTM B584

- Finish:**
- Raw (standard)
 - Rust Conditioner
 - Polyester powdercoat (Specify color below)
 - Liquid coat (Specify color below)
 - Brush
 - Polish
 - Galvanized
 - Other:

Additional Notes

- Cast in four pieces
- Grate is 1 1/4" thick at edge.
- Center opening expansions at 1' - 6" and 2' square.
- No opening greater than 1/4", in conformance with ADA Accessibility Guidelines.

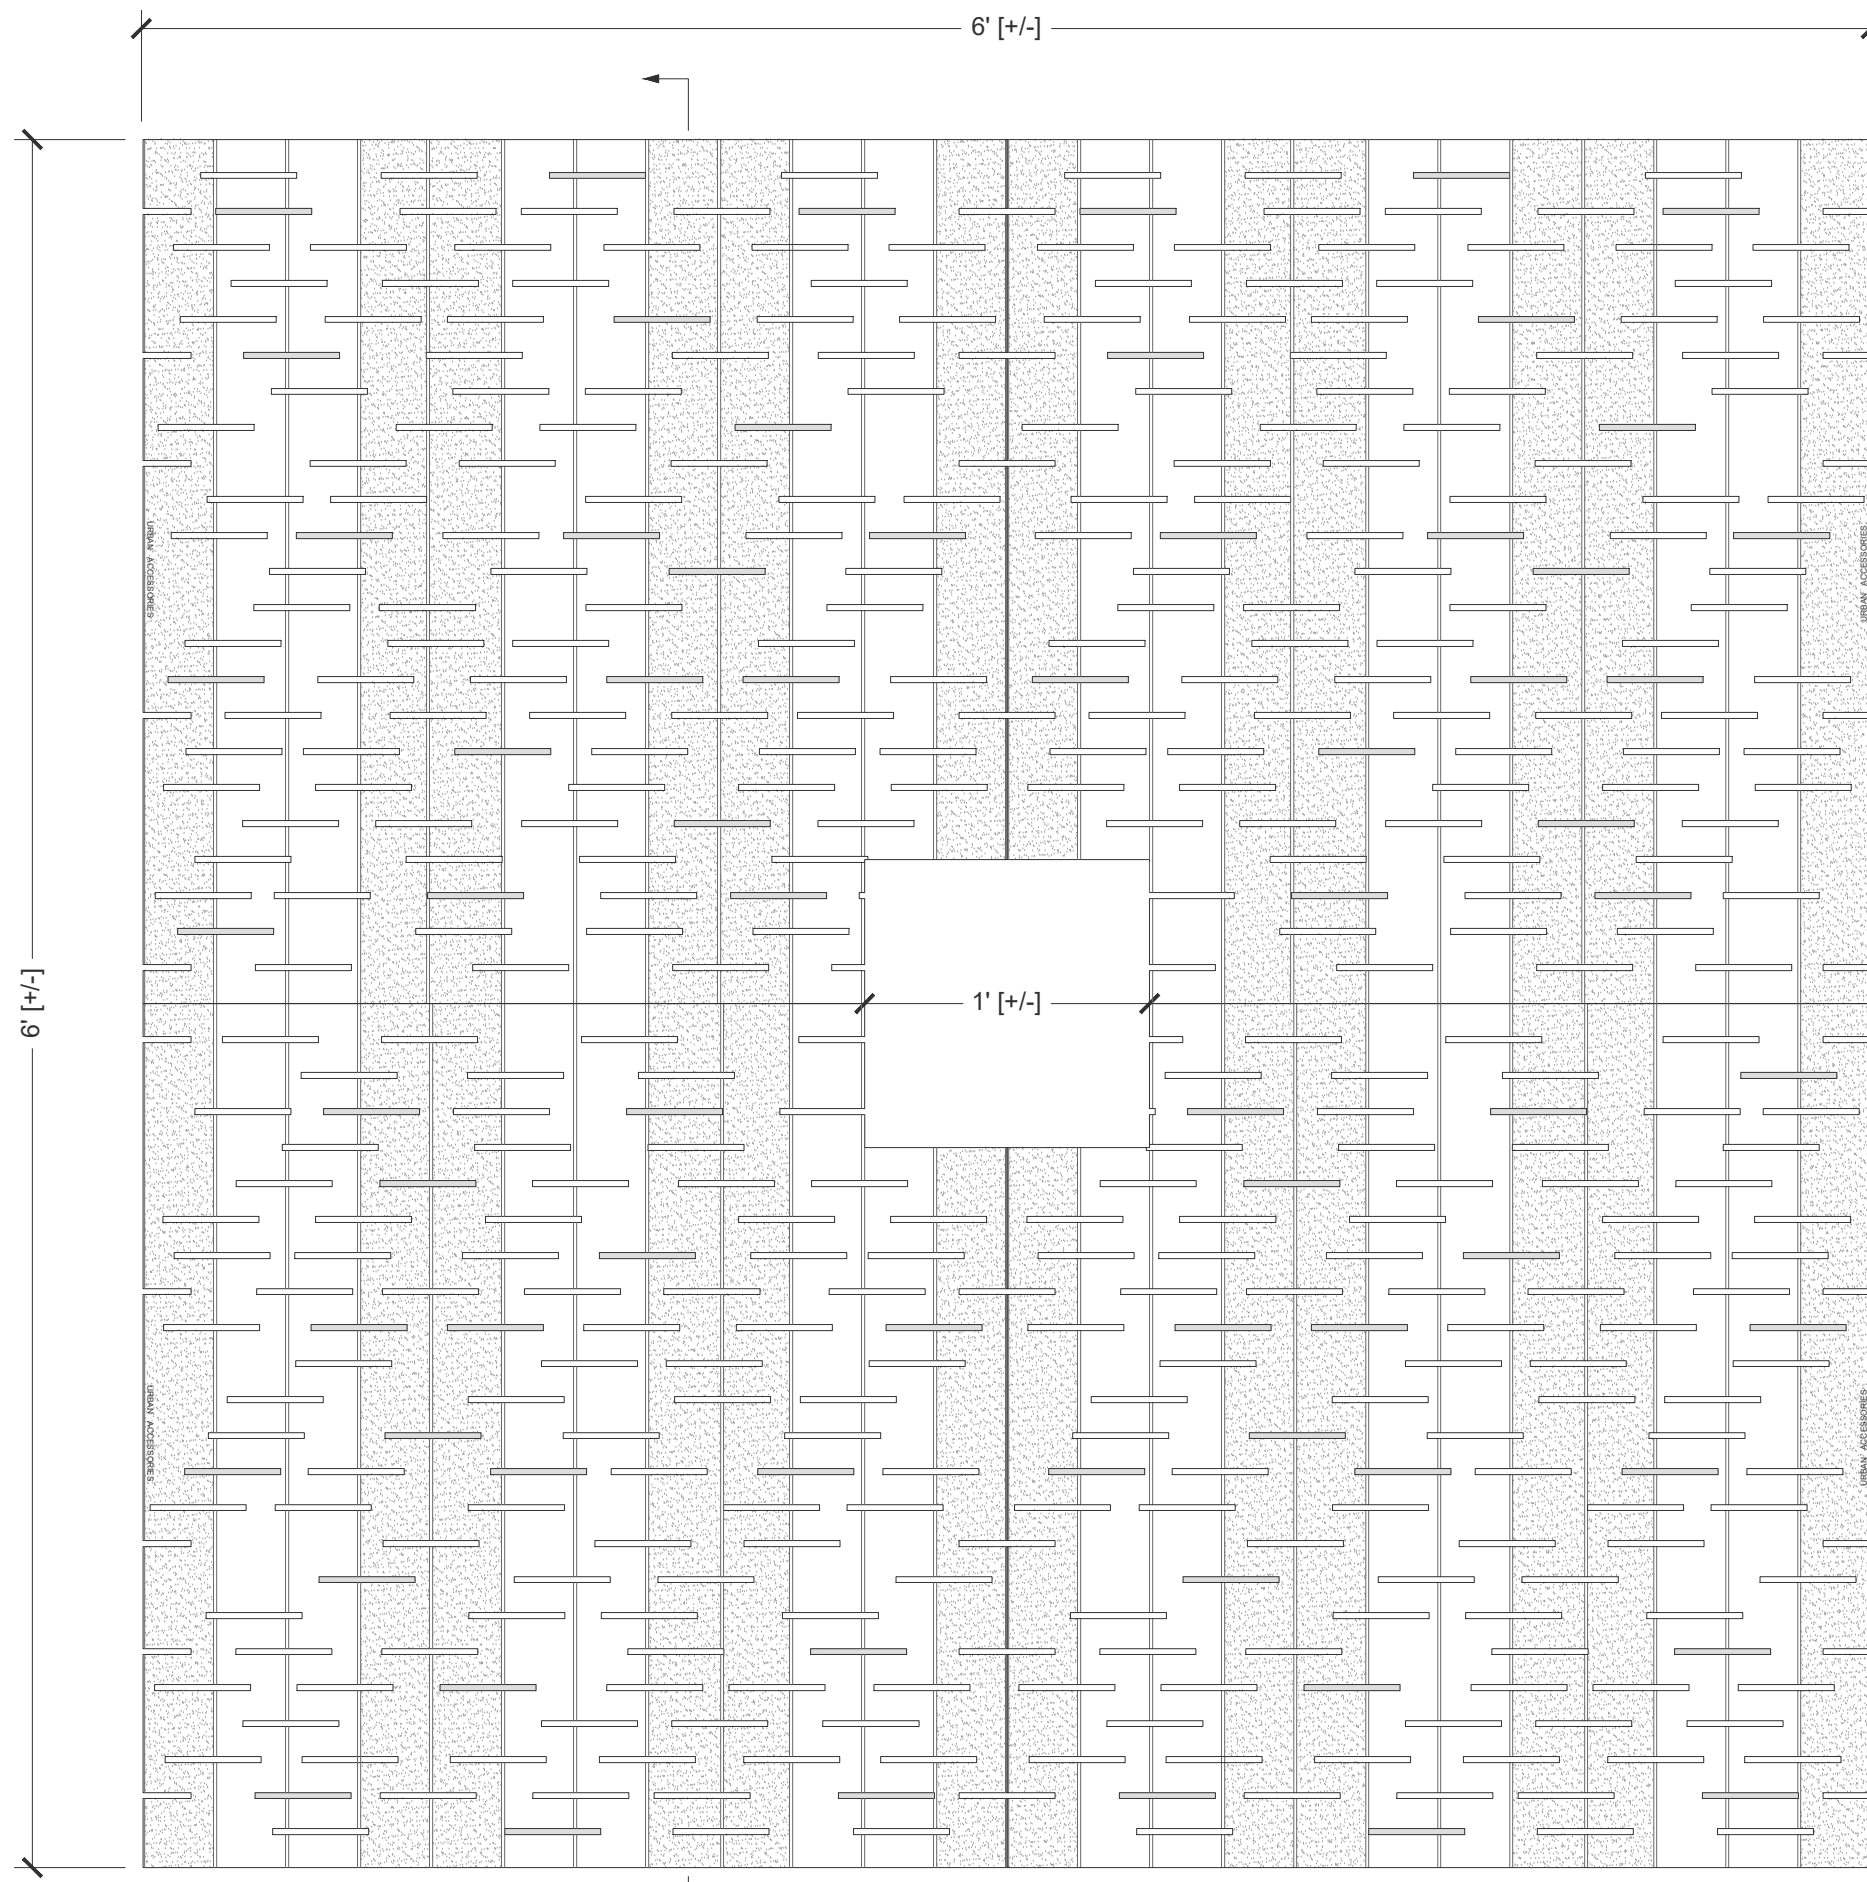

Plan
Scale: 1 1/2" = 1' 0"



Cross Section
Scale: 3" = 1' 0"

This print is the property of Urban Accessories, Inc. and is loaned to the recipient subject to be returned on demand. All contents herein are confidential and must not be copied or submitted to outside parties for examination without the express written consent of Urban Accessories, Inc.

If you received these documents in mistake please contact sales@urbanaccessories.com.



ARCHITECTURAL FOUNDRY - EST. 1972
urbanaccessories.com - 1.877.487.0488
465 E. Fifteenth St., Tacoma, WA 98421

Tree Grate

6' Square Cascade Tree Grate